


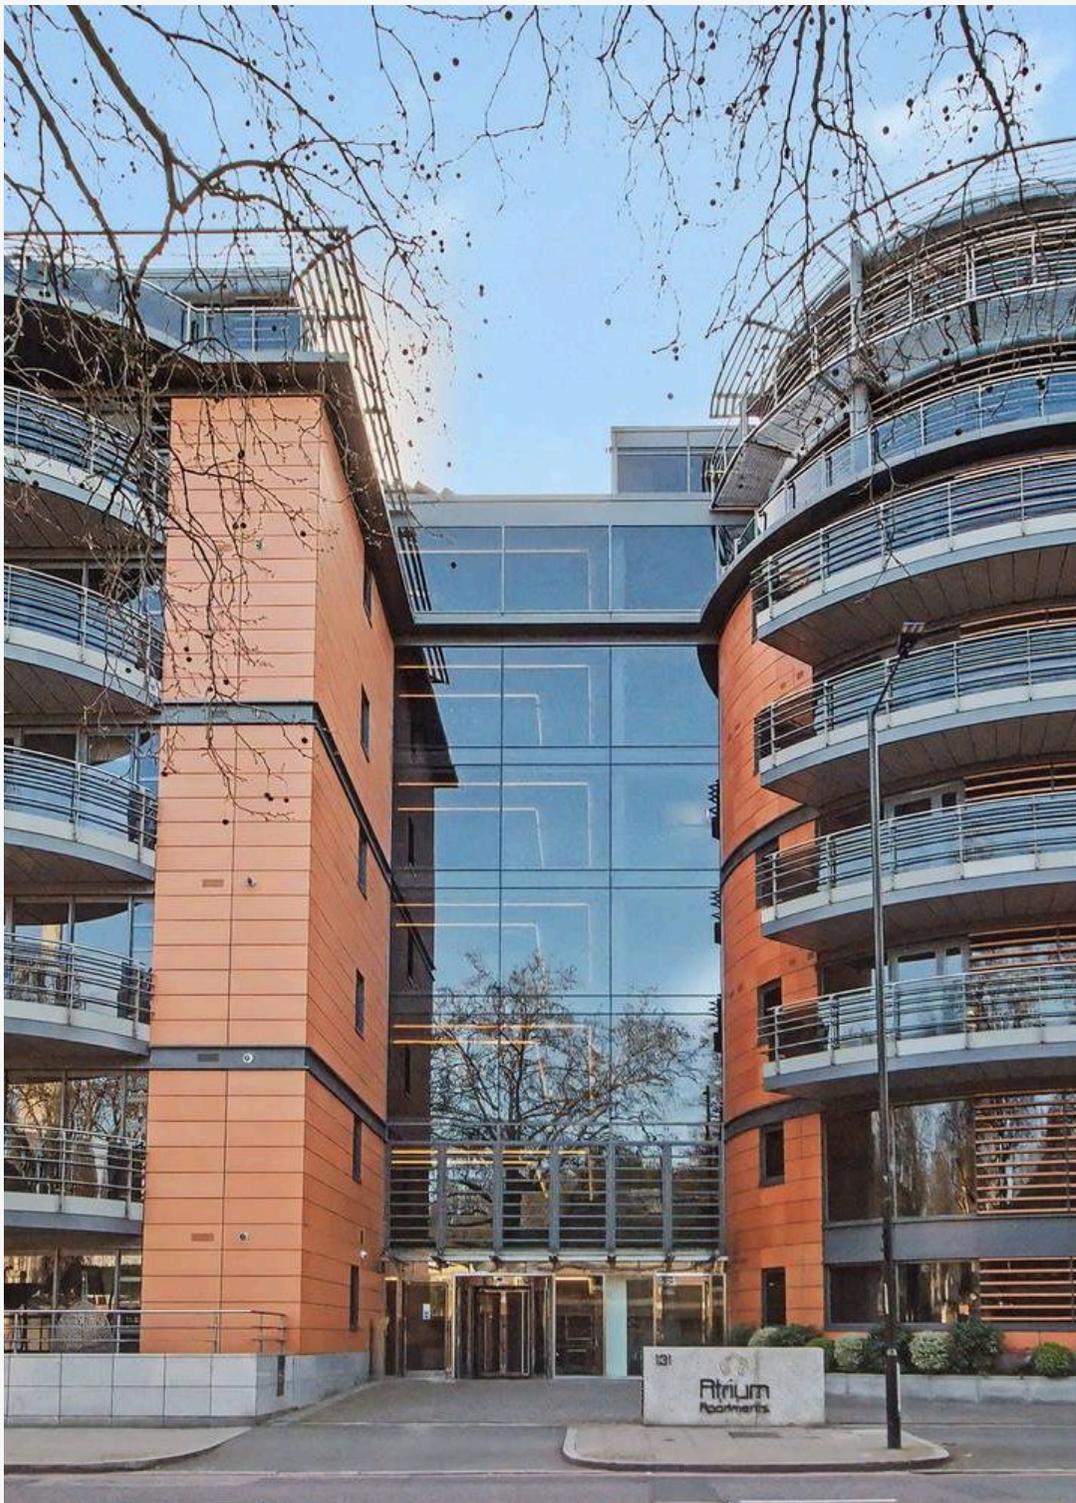

The Atrium NW8

£1,440 per week



The Atrium NW8

£1,440 per week Furnished / Unfurnished

Luxury apartment set on the ground floor of this impressive building on Park Road available to rent through Michael Sevilla.

This lateral apartment comprises two double bedrooms, each with fitted wardrobes and luxury ensuite bathrooms, reception with open plan integrated kitchen leading out to a private patio, and hallway with storage cupboards and guest WC.

The Atrium is a recently completed landmark building in St John's Wood. Benefits include 24 hour security, Concierge and secure underground parking. Located opposite Regent's Park and moments from St John's Wood High Street.

EPC Energy Efficiency Rating: B

EPC Environmental Impact Rating: B

- Concierge
- Comfort Cooling
- Parking









The Atrium, Park Road, NW8



Ground Floor

Approx Gross Internal Area 1140 Sq Ft - 105.9 Sq M

For Illustration Purposes Only - Not To Scale Floor Plan by www.nogaphotostudio.com Ref: No.27369

This floor plan should be used as a general outline for guidance only. Any intending purchaser or lessee should satisfy themselves by inspection, searches, enquiries and full survey as to the correctness of each statement. Any areas, measurements or distances quoted are approximate and should not be used to value a property or be the basis of any sale or let.

LREO

Contact Agent

Michael Sevilla

+44 (0) 7763 694 543

michael@lreo.co.uk

+44 (0) 20 3348 8000

lreo.co.uk